
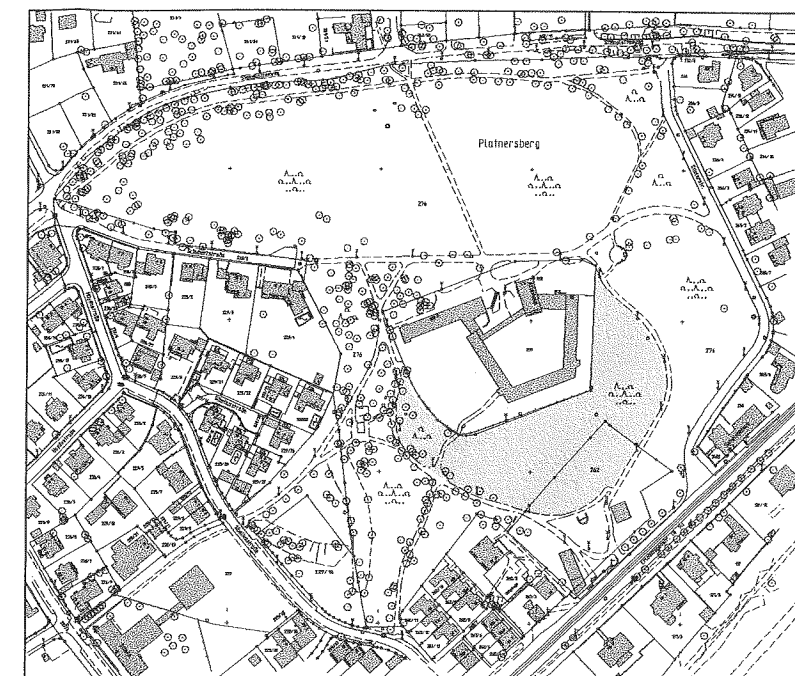


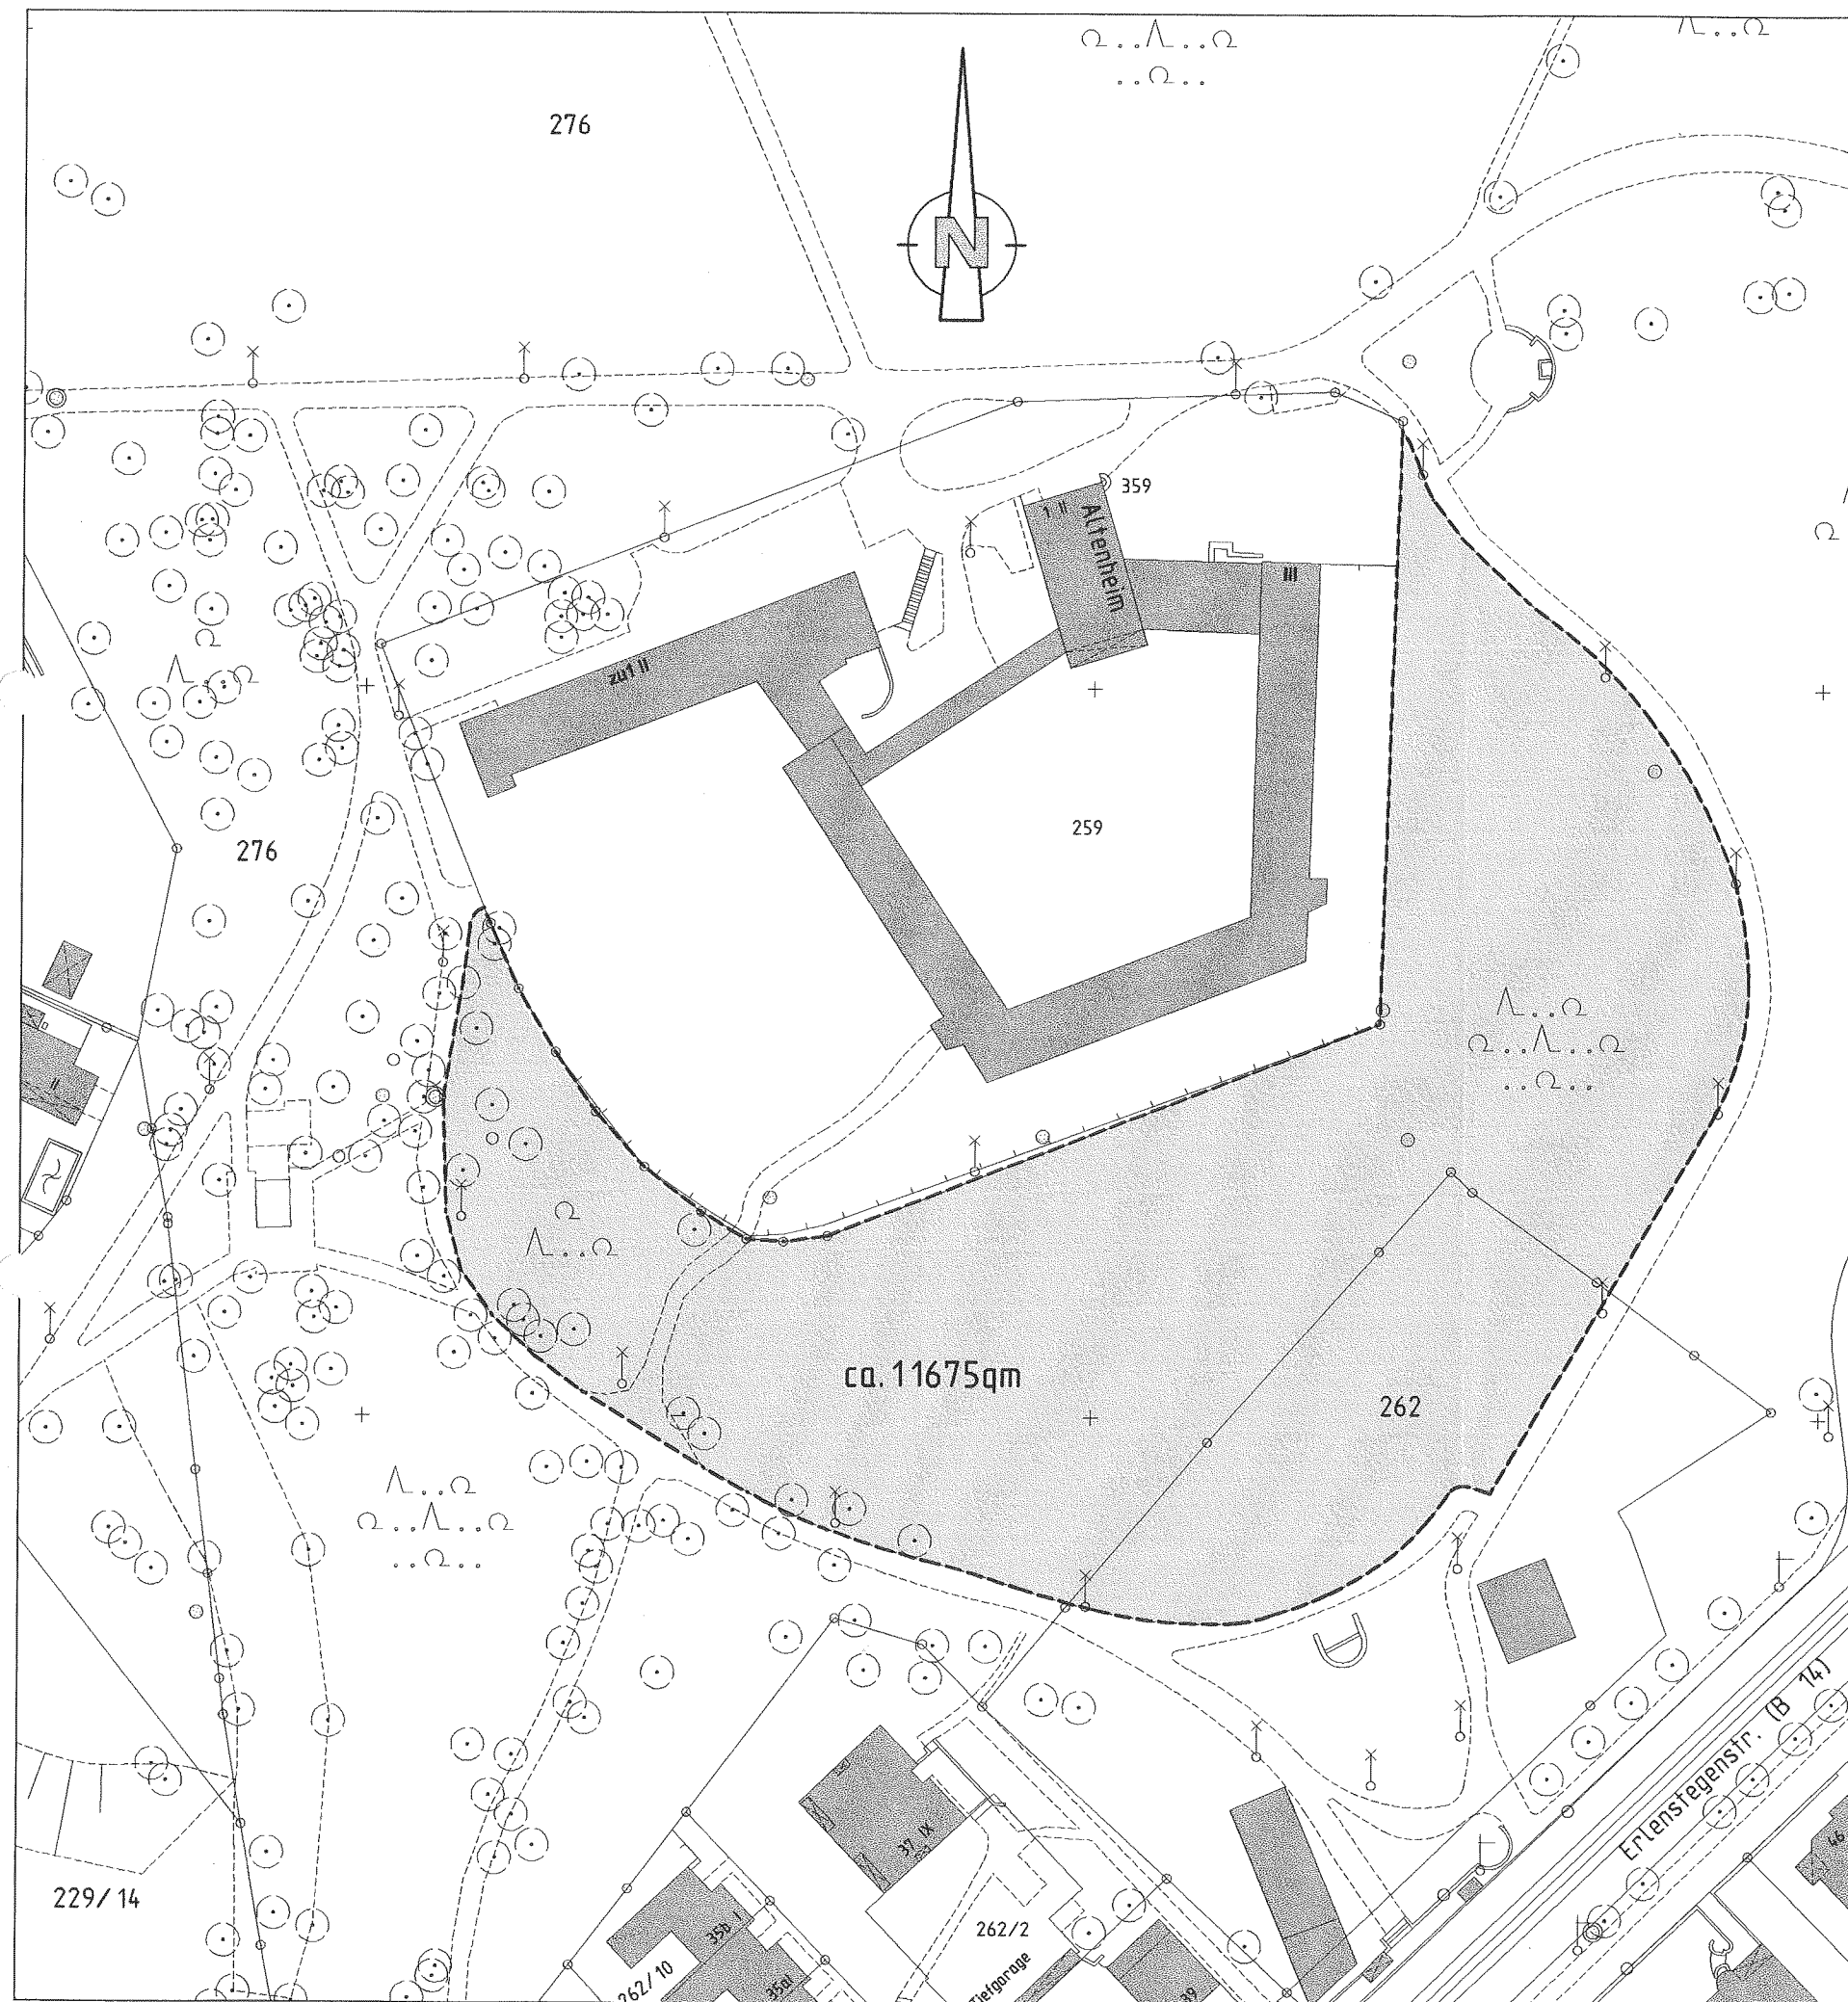

LAGEPLAN M1:5000

<table border="1"> <tr> <td>Nr.</td> <td>Datum</td> <td colspan="2">Änderungen</td> <td>Bearb.</td> <td>Grup.-L.</td> <td>Abt.-L.</td> </tr> <tr> <td> </td> <td> </td> <td> </td> <td> </td> <td> </td> <td> </td> <td> </td> </tr> </table>						Nr.	Datum	Änderungen		Bearb.	Grup.-L.	Abt.-L.							
Nr.	Datum	Änderungen		Bearb.	Grup.-L.	Abt.-L.													
PLATNERSBERG GEPLANTE HUNDEAUSLAUFFLÄCHE																			
KAT.-BL. 64-14-11/12		GEMARKUNG ERLNSTEGEN		FL.-NR.: 262-276															
BEARB.		M 1:1000, 1:5000		NR.															
ZEICHN.		NÜRNBERG, DEN 28.03.2003																	
GRUP.-L.		AMTSLEITER																	
ABT.-L.																			