


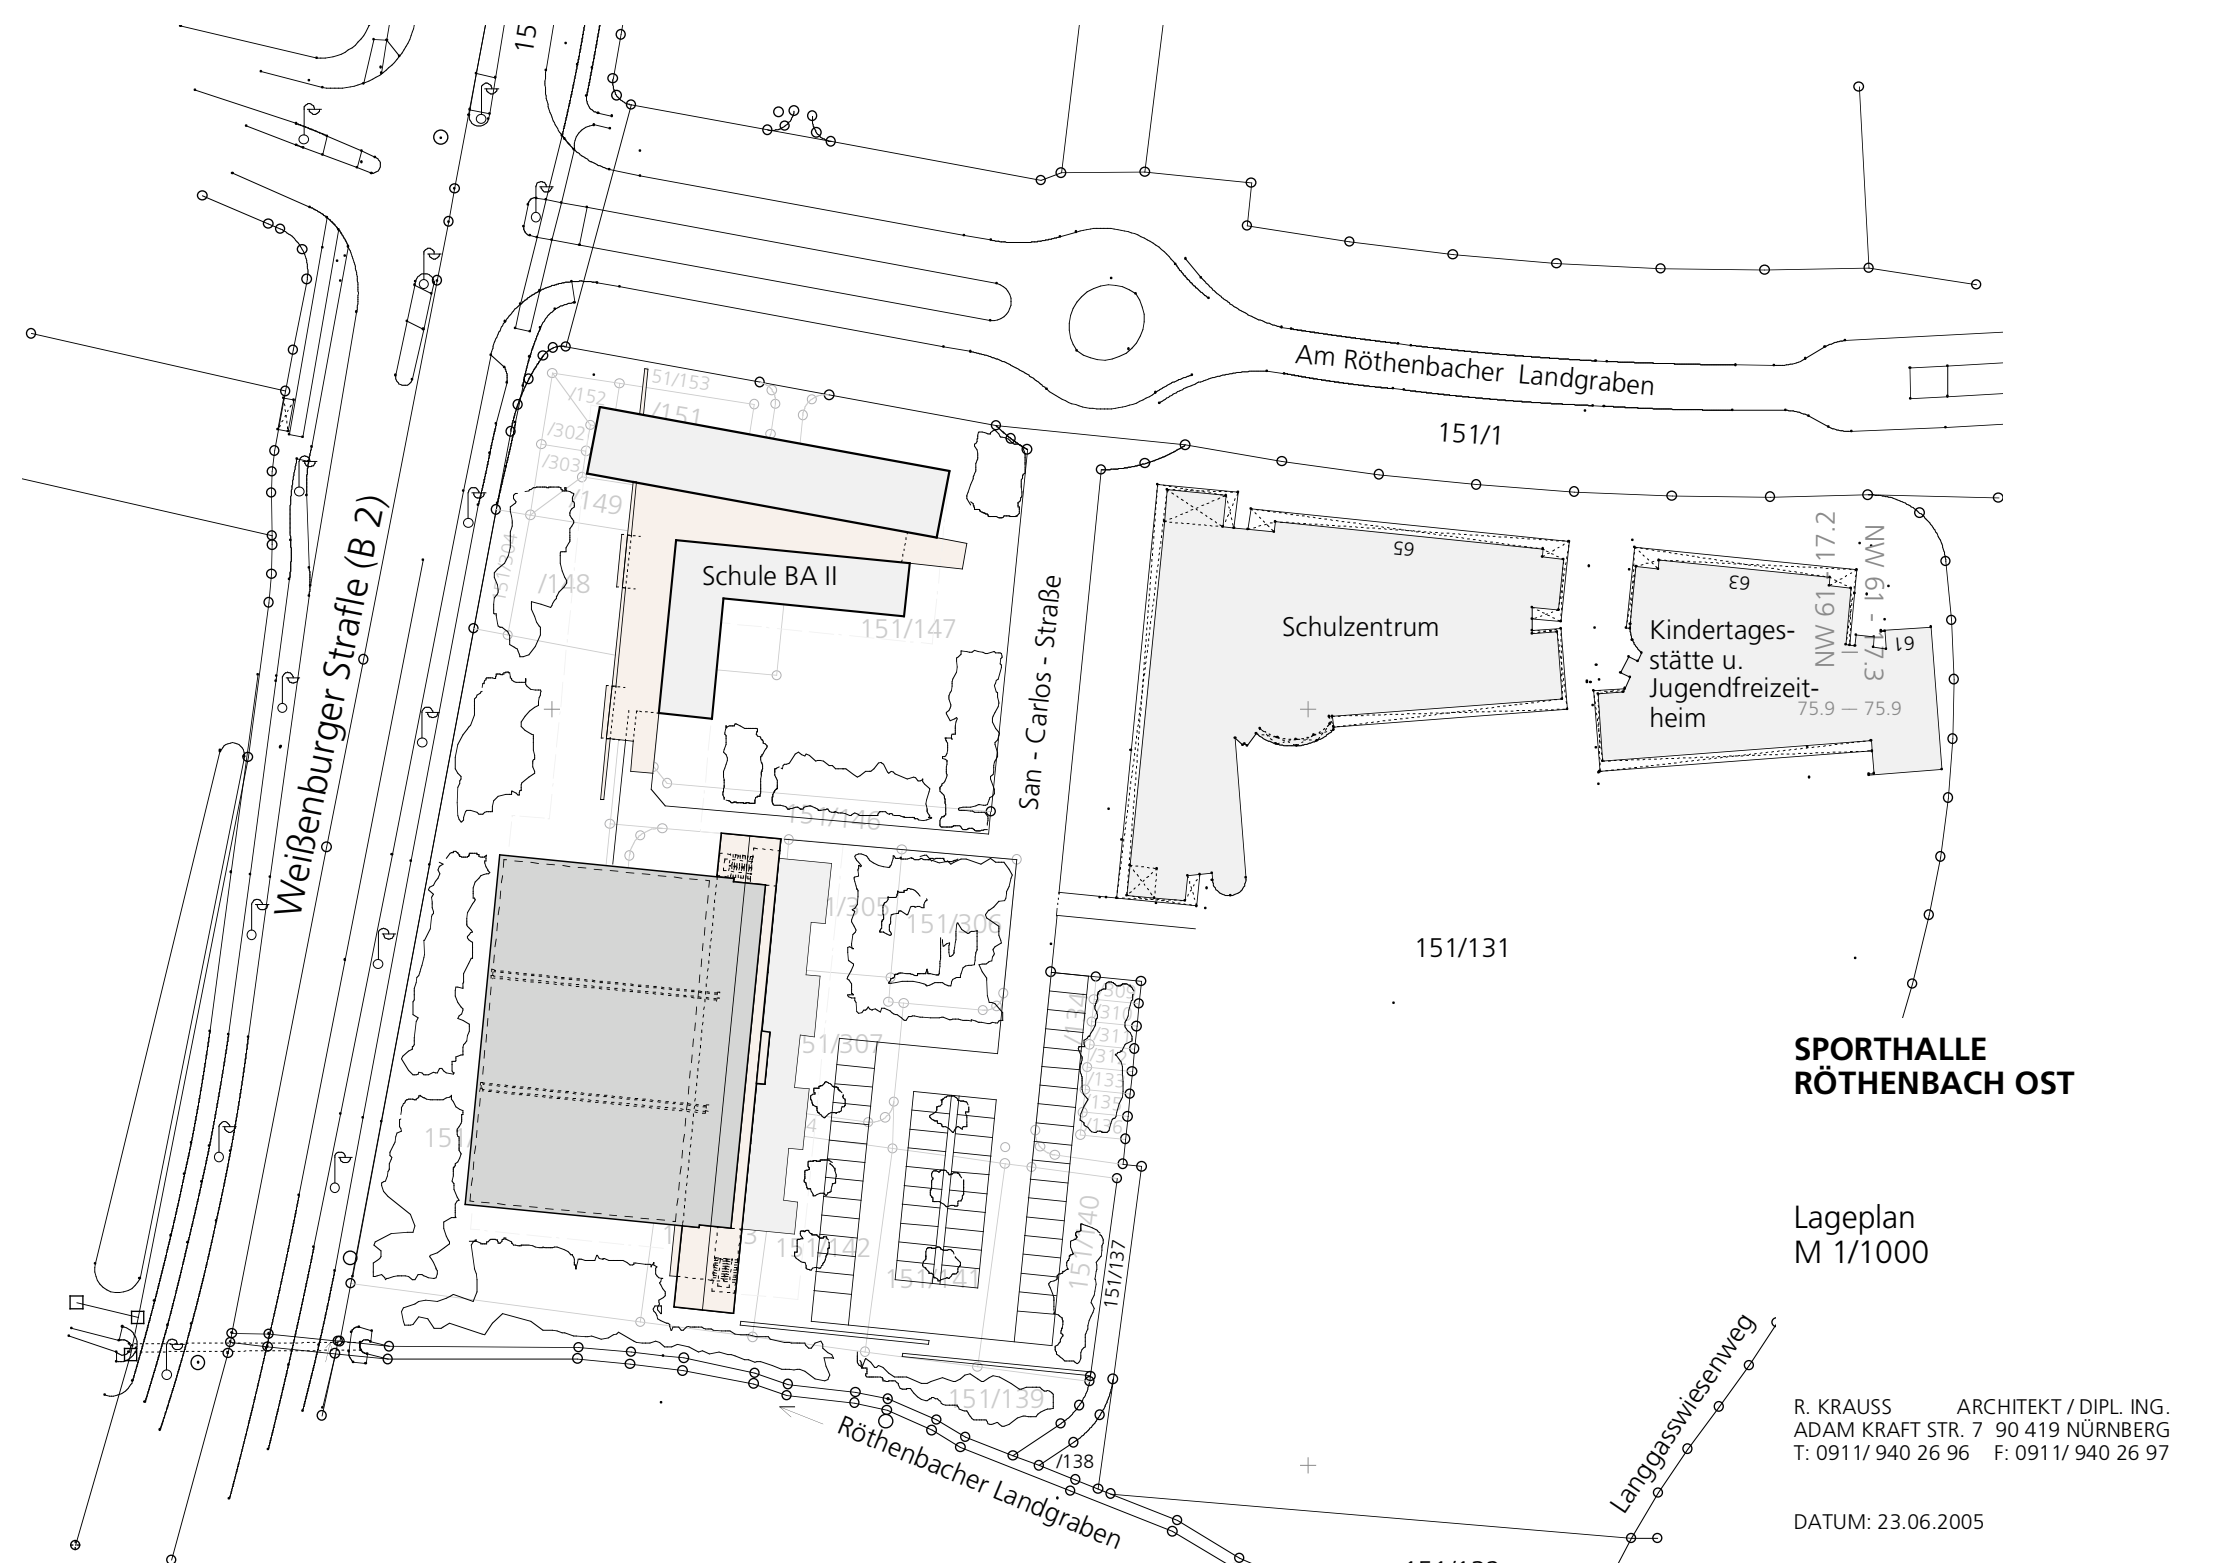

**SPORTHALLE
RÖTHENBACH OST**

Lageplan
M 1/1000

R. KRAUSS ARCHITEKT / DIPL. ING.
ADAM KRAFT STR. 7 90 419 NÜRNBERG
T: 0911/ 940 26 96 F: 0911/ 940 26 97

DATUM: 23.06.2005