


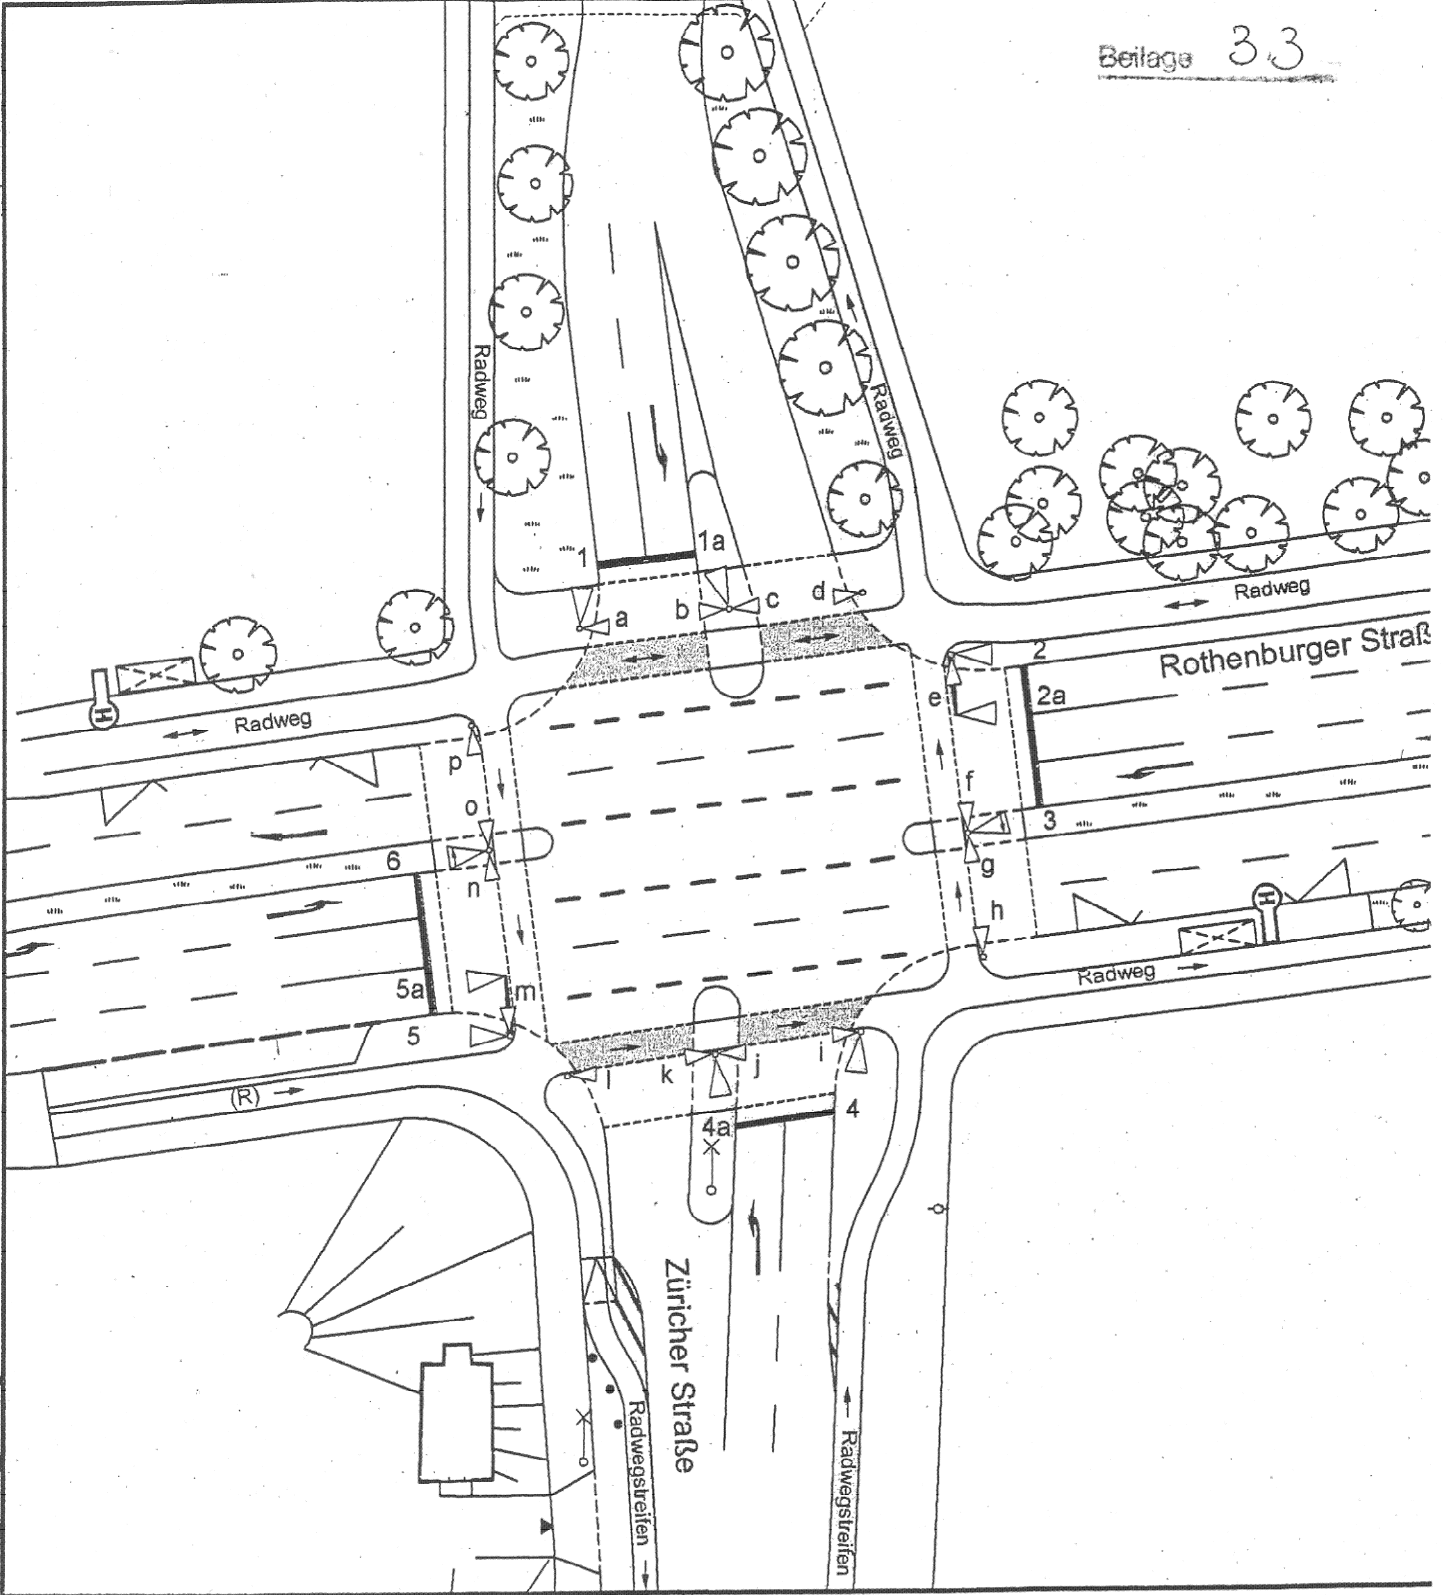

Plangrundlage: Strassenplan-Nr. 2.1696.2.0a (I.Ä. 12.02.02)
Vpl/M-2 : Pl.Nr. 3a

M = 1 : 500

Ausstattung der Signalgeber

1,1a	2+2a	4,4a	5+5a	3	6	f, h j, l n, p	a-e g, i, k m, o