


# Ersatzkonzept Baustelle Hallertorbrücke

Stand 23.07.2015

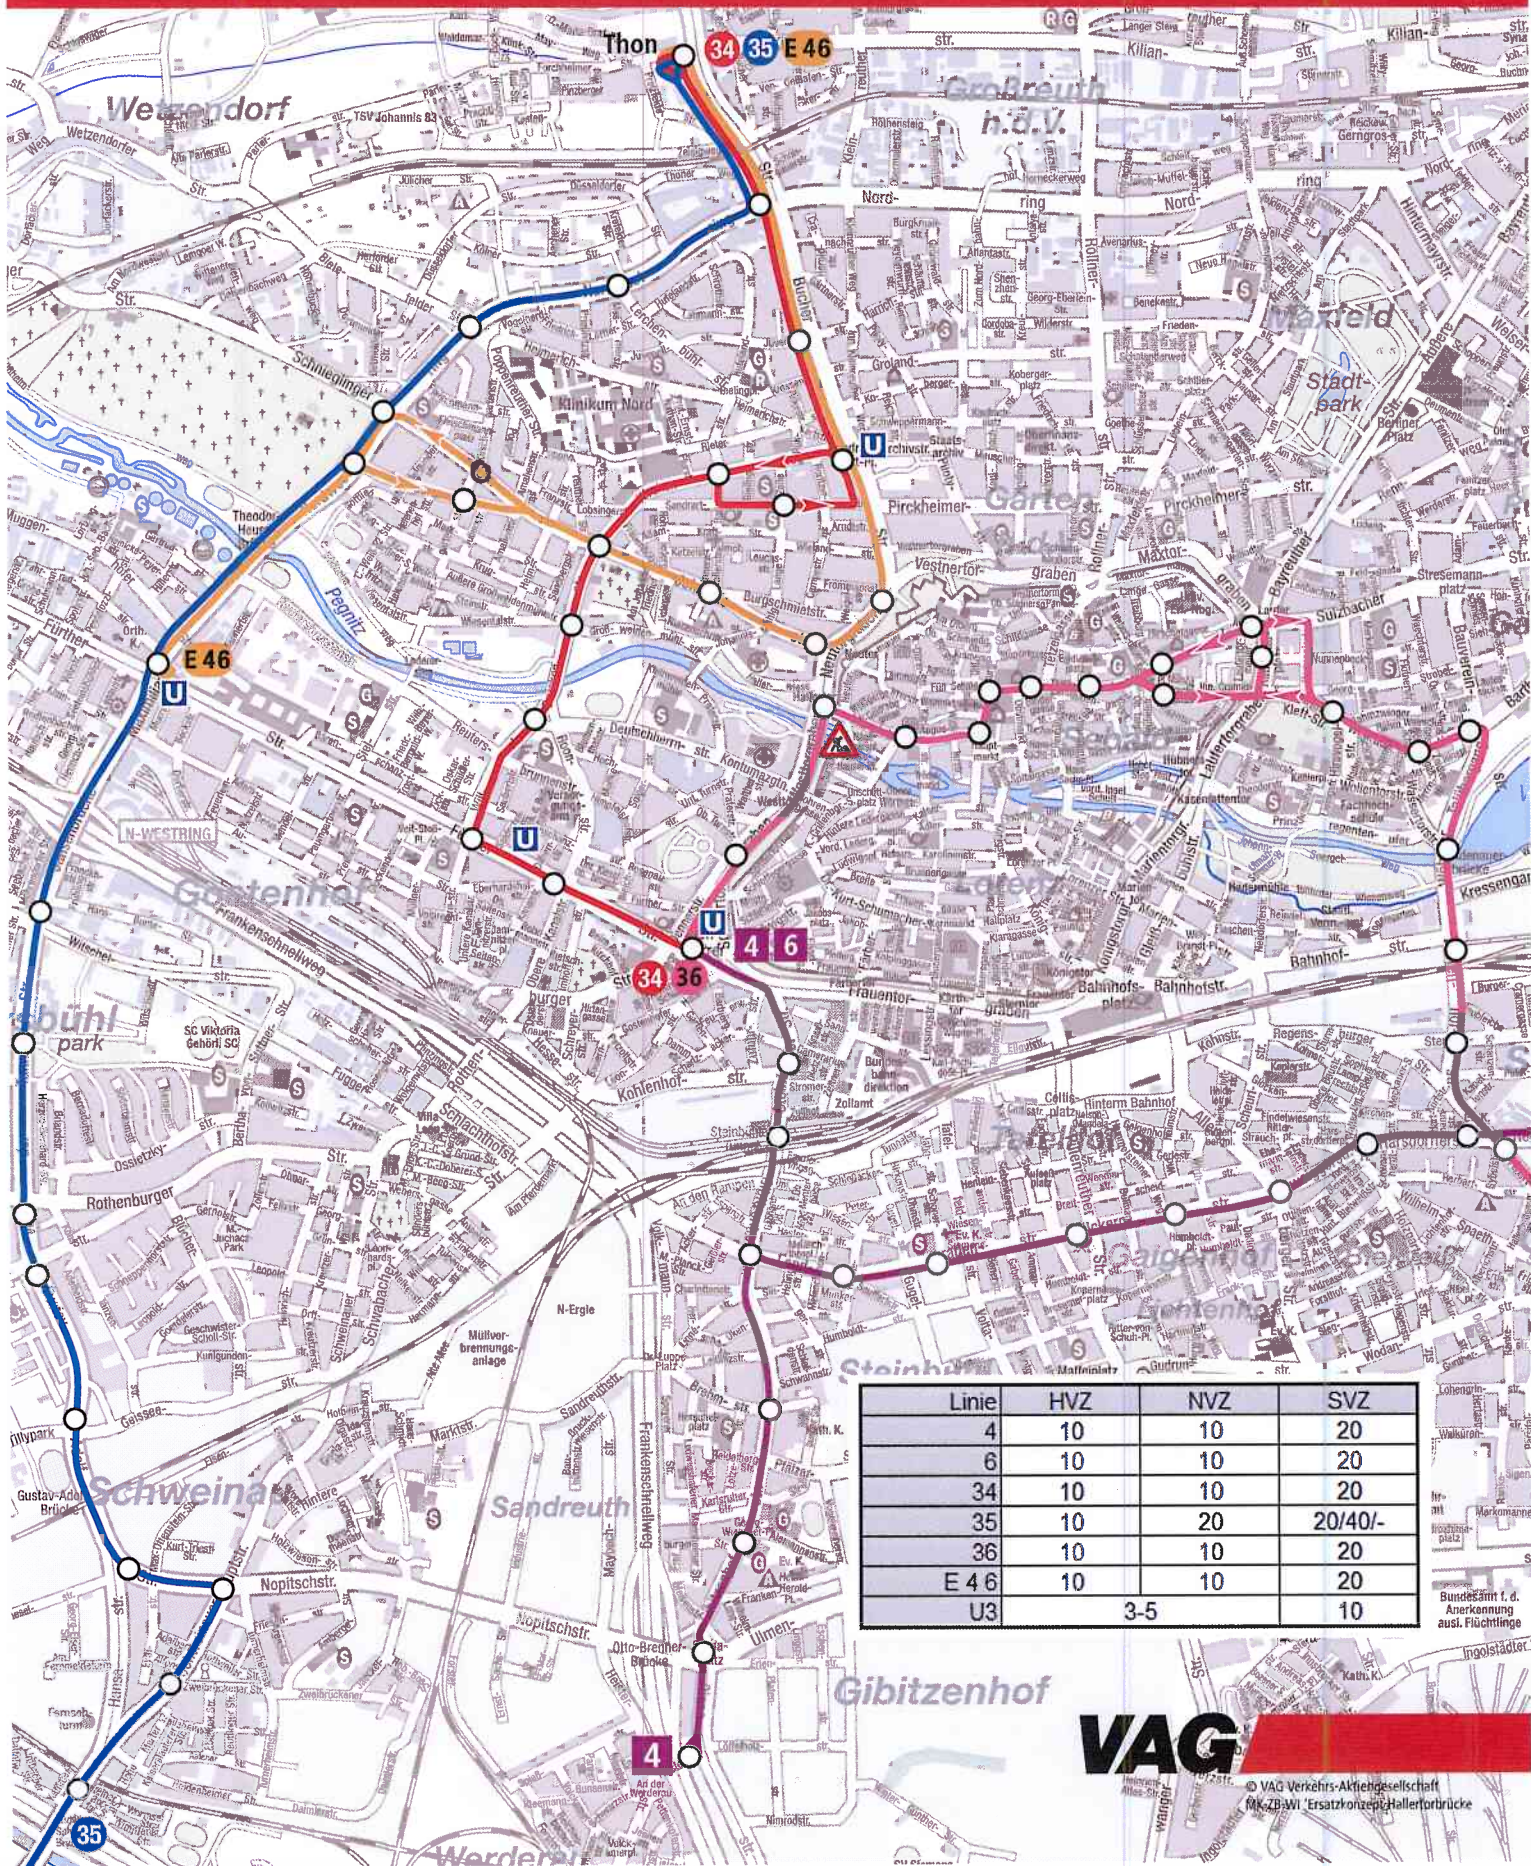

Linie	HVZ	NVZ	SVZ
4	10	10	20
6	10	10	20
34	10	10	20
35	10	20	20/40/-
36	10	10	20
E 46	10	10	20
U3	3-5		10