


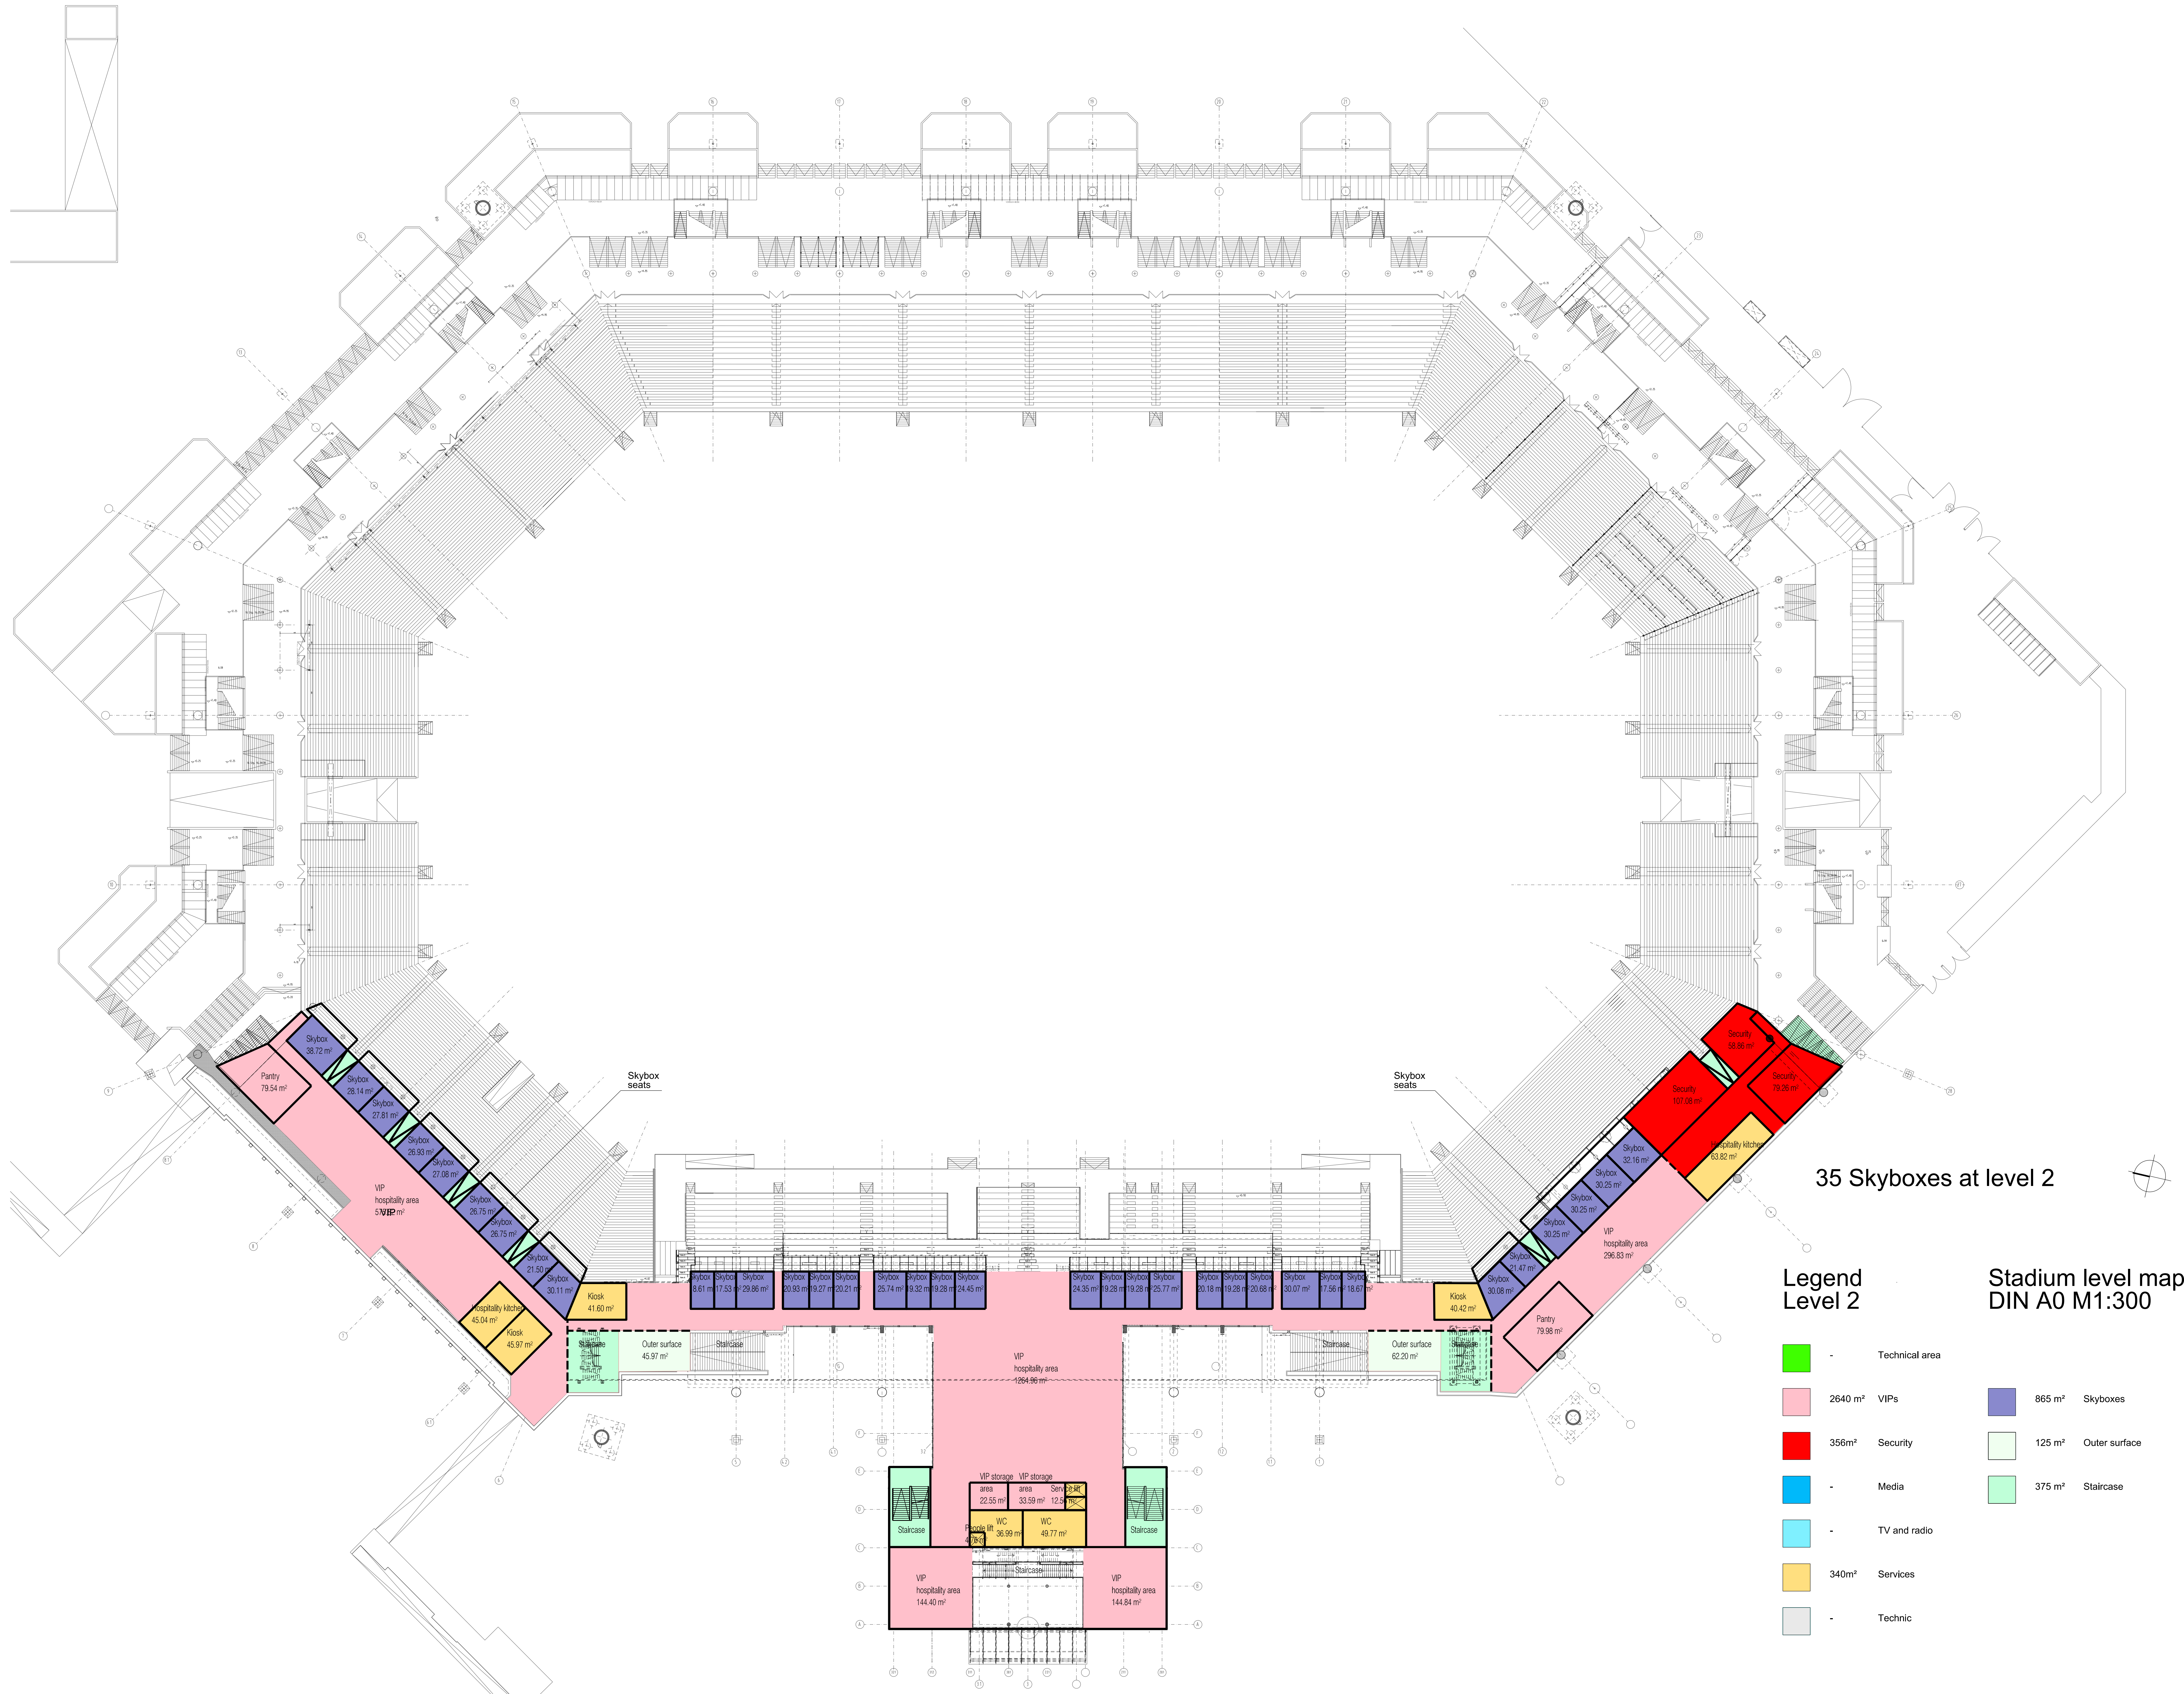

Legend
Level 2

- Technical area
- 2640 m² VIPs
- 356m² Security
- Media
- TV and radio
- 340m² Services
- Technic
- 865 m² Skyboxes
- 125 m² Outer surface
- 375 m² Staircase

Stadium level map
DIN A0 M1:300