
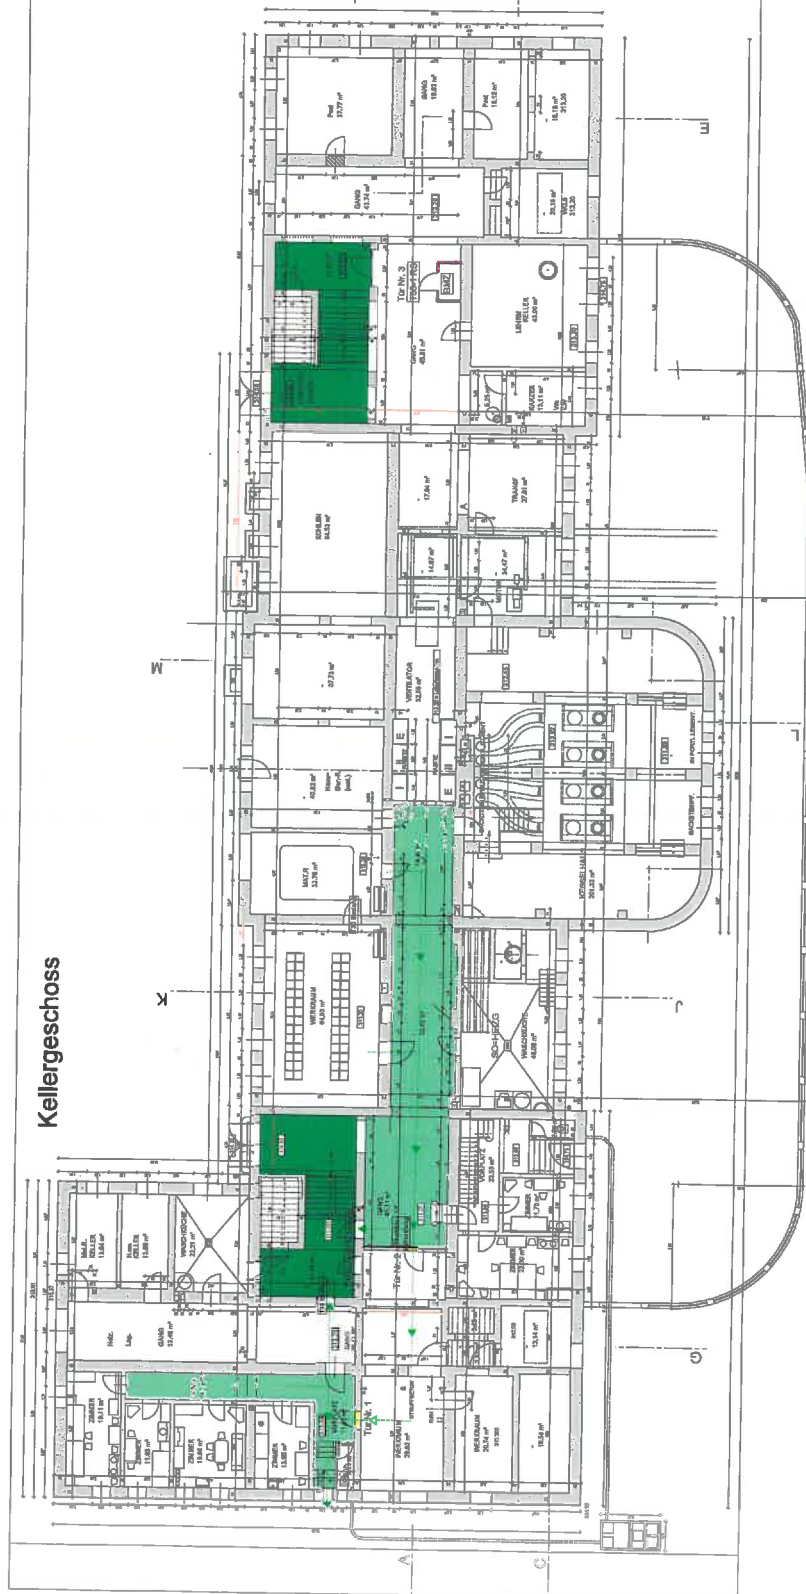


K

[illegible]

Erdgeschoss

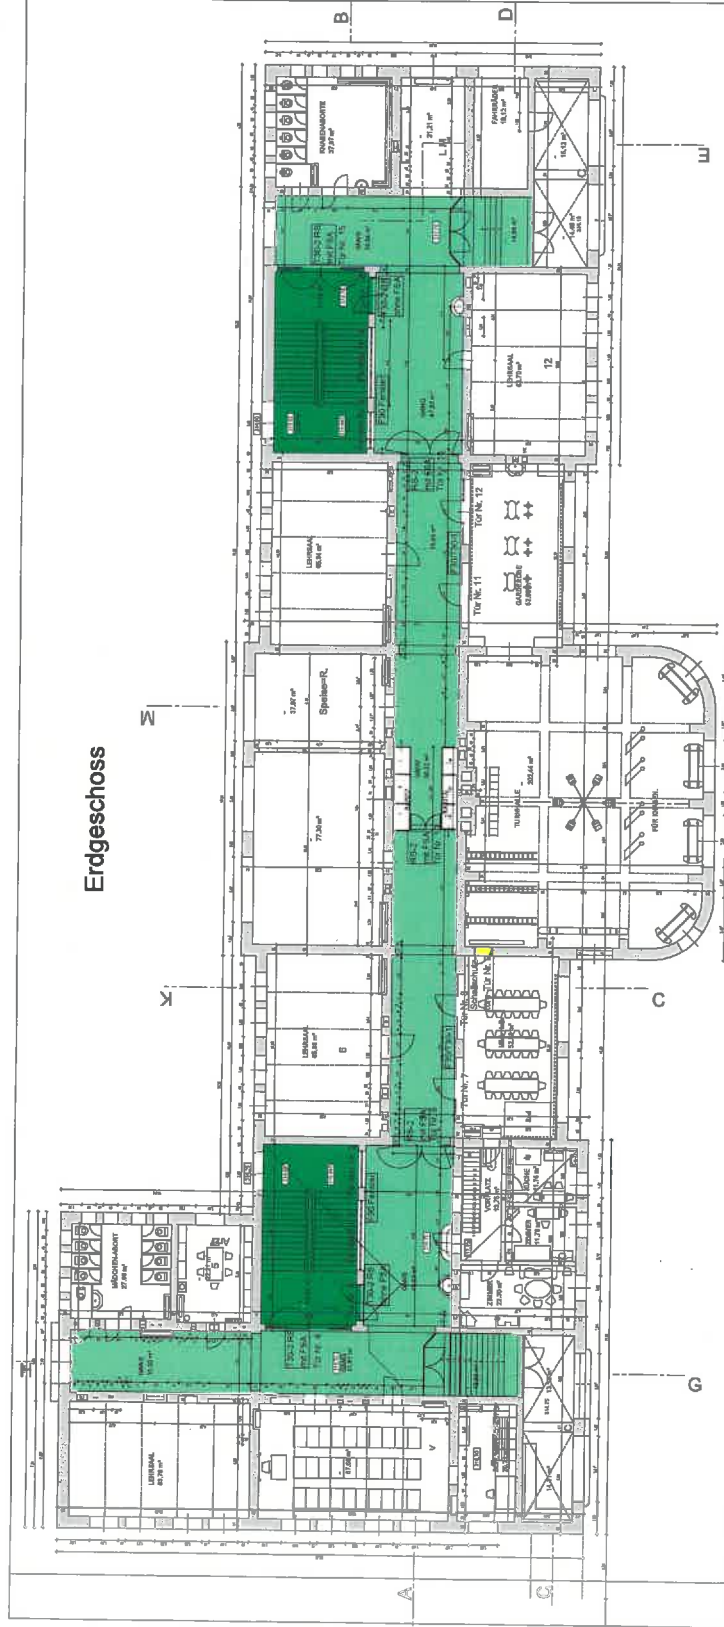






2. Obergeschoss (DG)

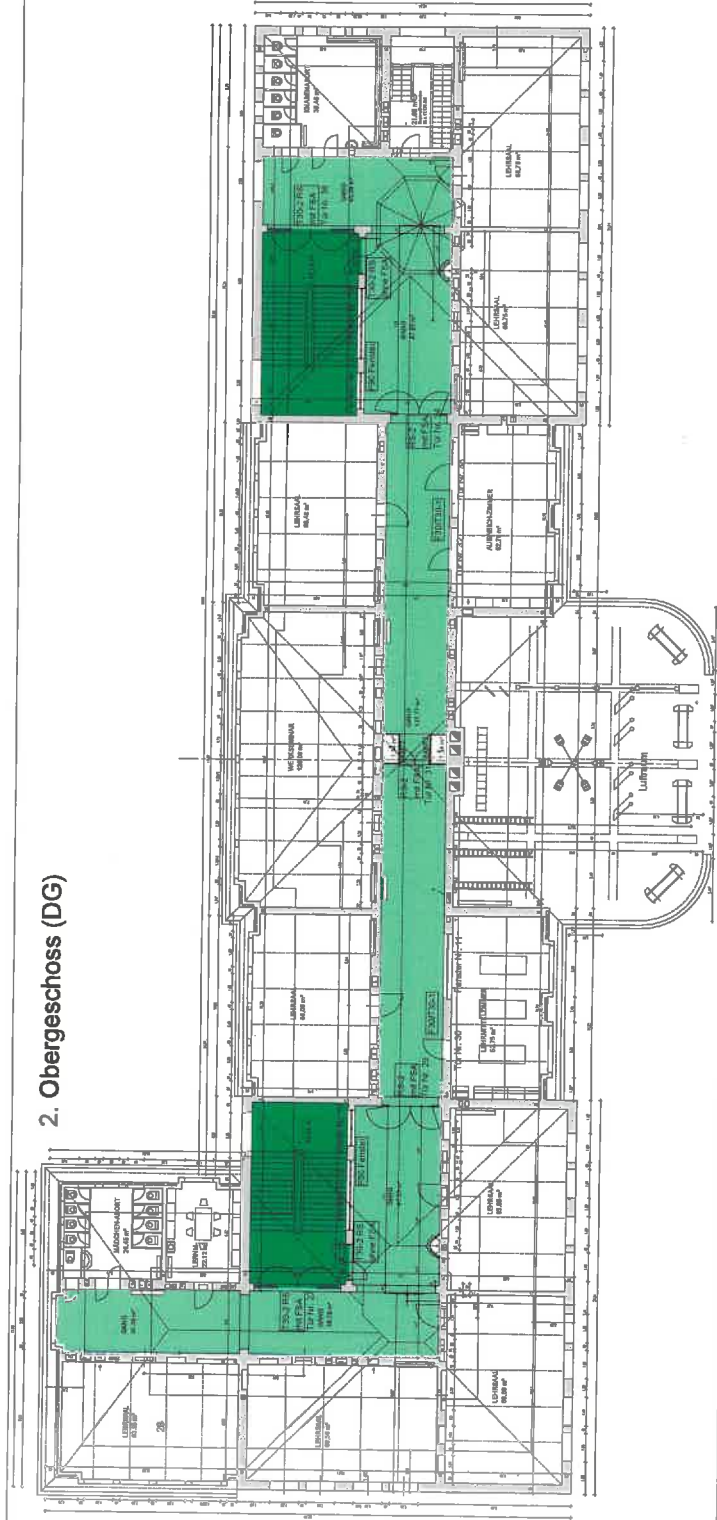

